


# IILF 2018

FEB. 26 - 28, 2018

NETAJI INDOOR STADIUM, KOLKATA.

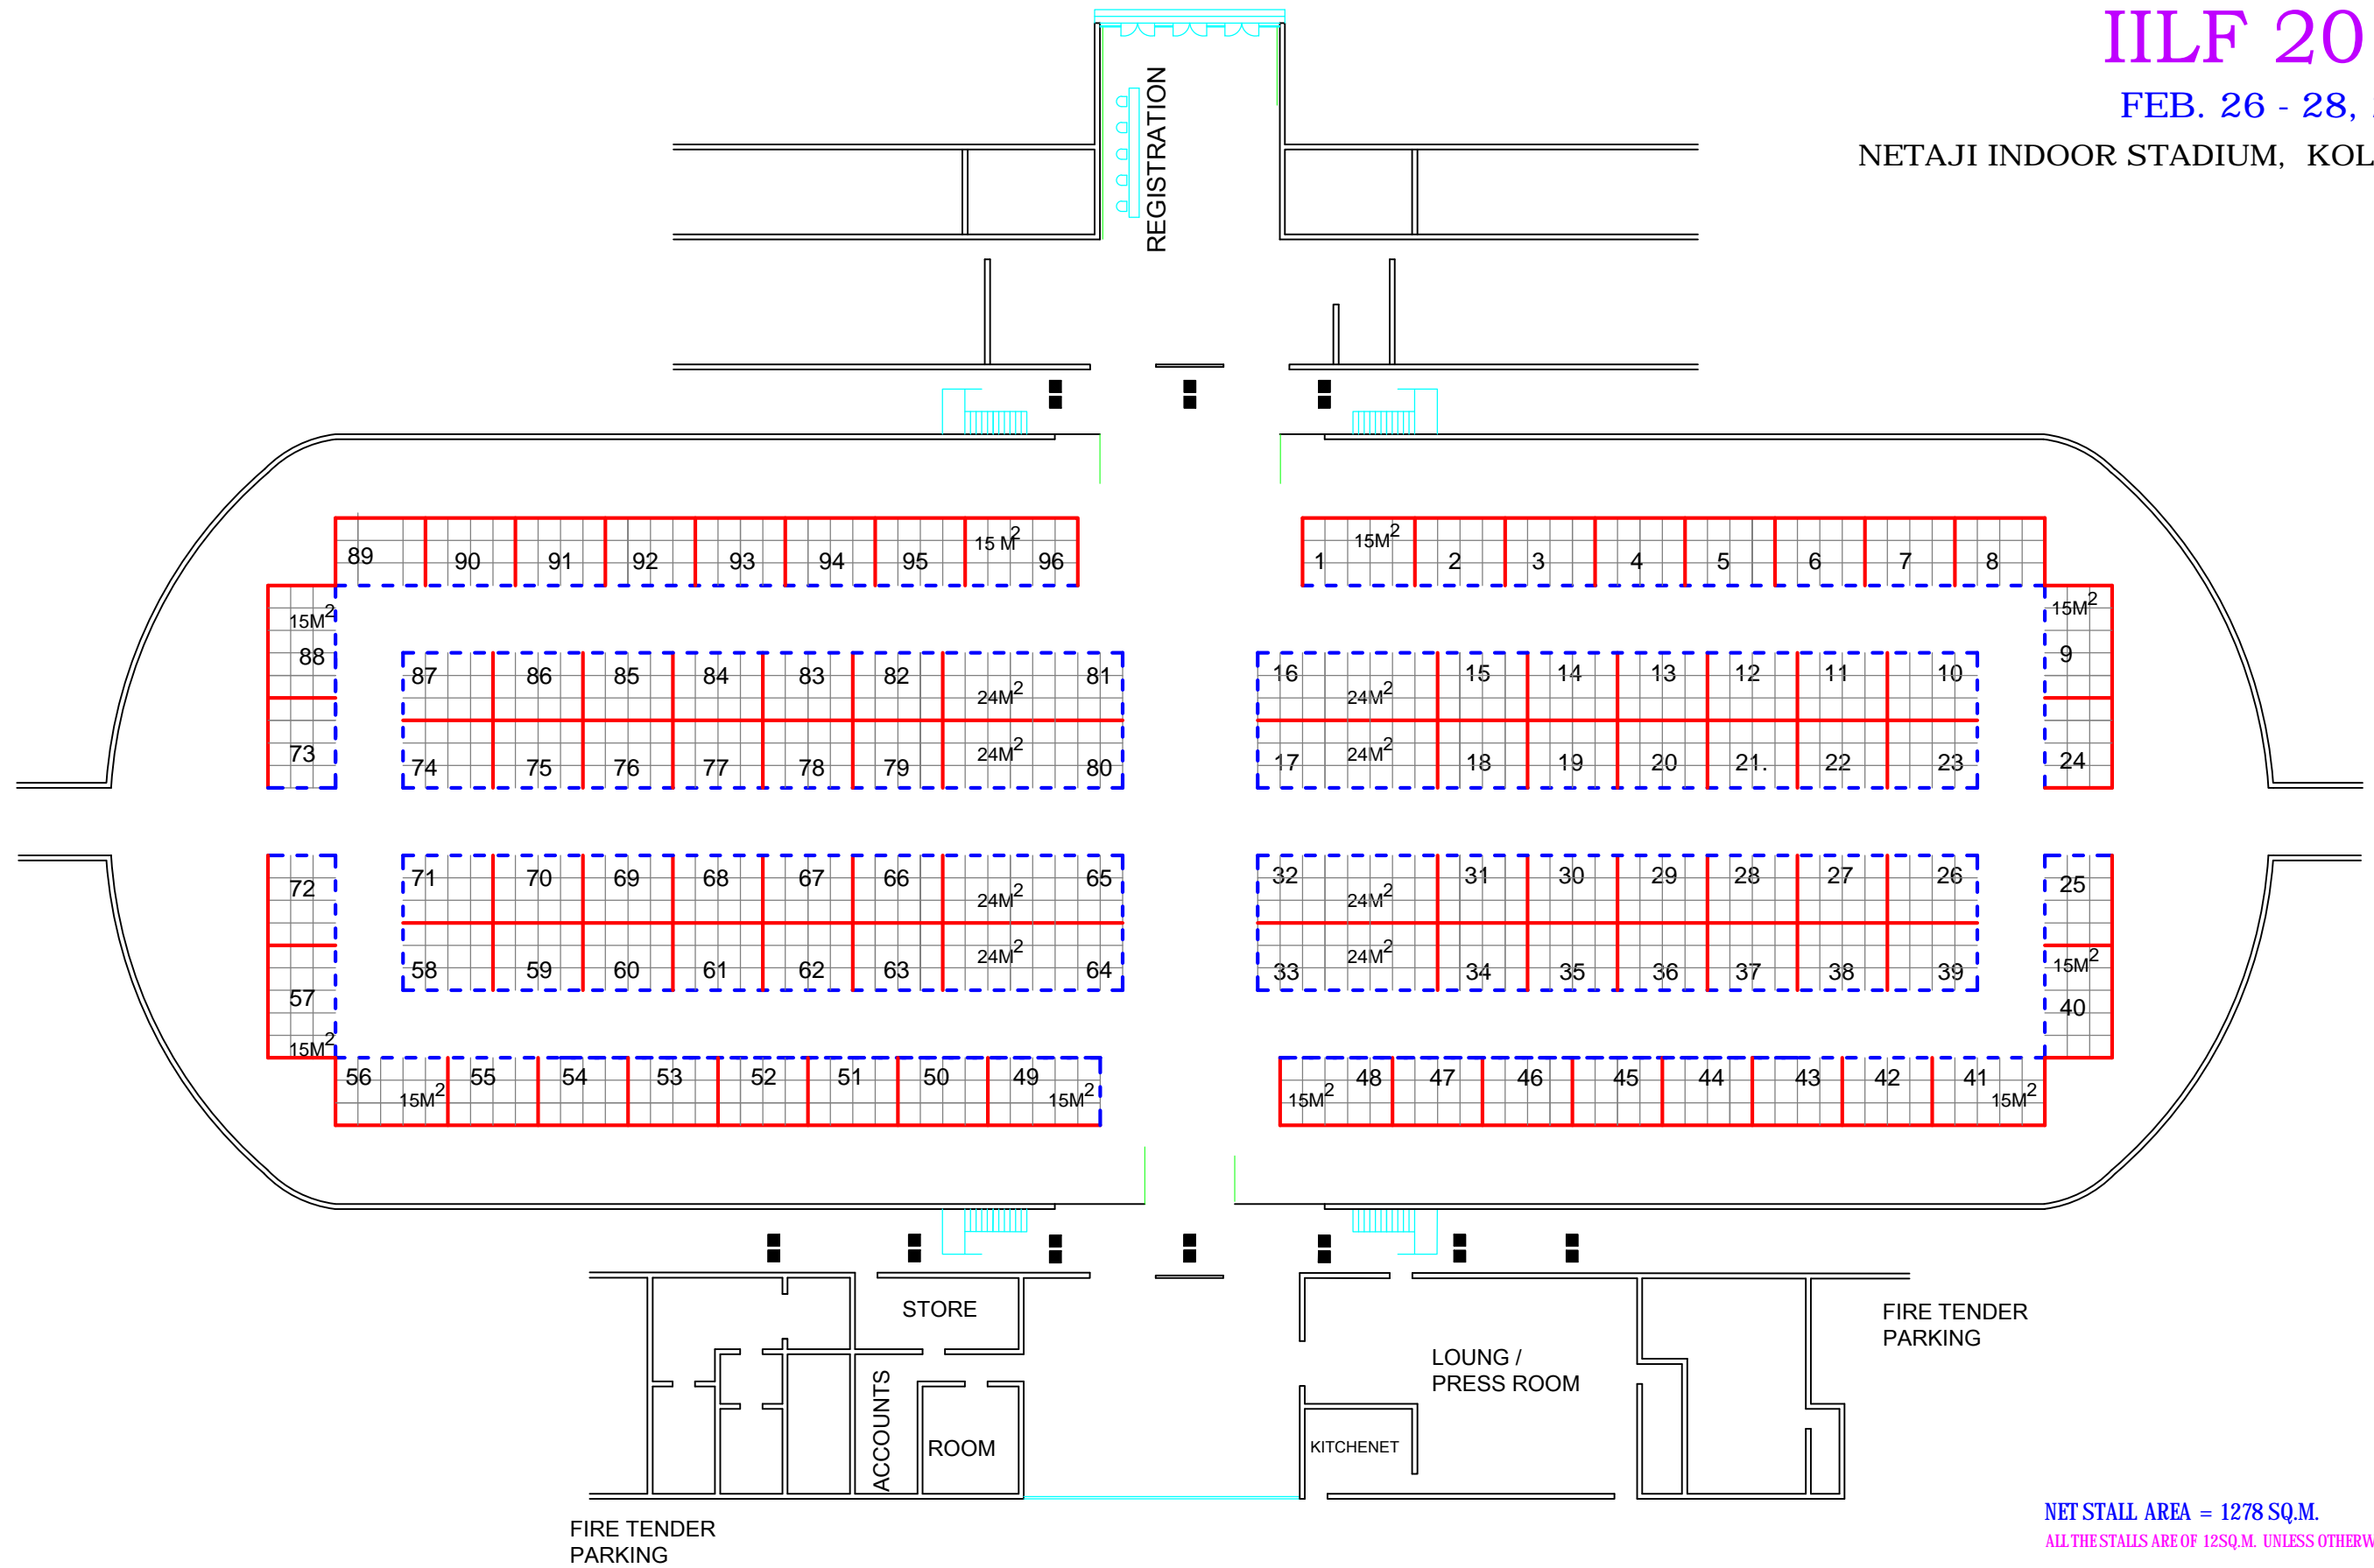

NET STALL AREA = 1278 SQ.M.  
ALL THE STALLS ARE OF 12SQ.M. UNLESS OTHERWISE SPECIFIED.

PROJECT TITLE & KEY PLAN :  
**INDIA INTERNATIONAL LEATHER FAIR (IILF) 2018**  
NETAJI INDOOR STADIUM, KOLKATA

DATE: 24.08.2017  
SCALE: FIT TO PAPER  
DRAWING NO.: IILF-K-2018.  
NORTH:

**NOTE :**  
THIS DRG. IS THE PROPERTY OF ITPO, IT SHALL BE USED ONLY FOR THE PURPOSE FOR WHICH IT HAS BEEN ISSUED BY THE ARCHITECTURE DEPARTMENT. AMMENDMENTS IF ANY REQUIRED IN THE LAYOUT PLAN SHALL BE GOT APPROVED FROM ARCH. DIVISION.  
- CONSTRUCTION WITHIN THE ALLOCATED STALL, SHELL SCHEME / BARE / OUTDOOR OPEN SPACE BY THE PARTICIPANTS / AGENCIES, SHALL BE AS PER ARCHITECTURE & ENGG. GUIDE LINES / CONTROLS OF ITPO.  
- THE DESIGN OF THE BARE STANDS ARE TO BE GOT APPROVED FROM ARCHITECTURE DEPARTMENT.  
- NO SUBLETTING OF STALLS IS PERMITTED BY ITPO.

R.NO.	REVISION	DATE

REENA JAIN  
DY. MANAGER (ARCH.)

PARMINDER KAUR  
MANAGER (ARCH.)

BRIJ LAL  
DY. GEN. MANAGER (ARCH.)

**INDIA TRADE PROMOTION ORGANISATION**  
**ARCHITECTURE DIVISION**  
**I T P O**  
**PRAGATI MAIDAN, N. DELHI.**