


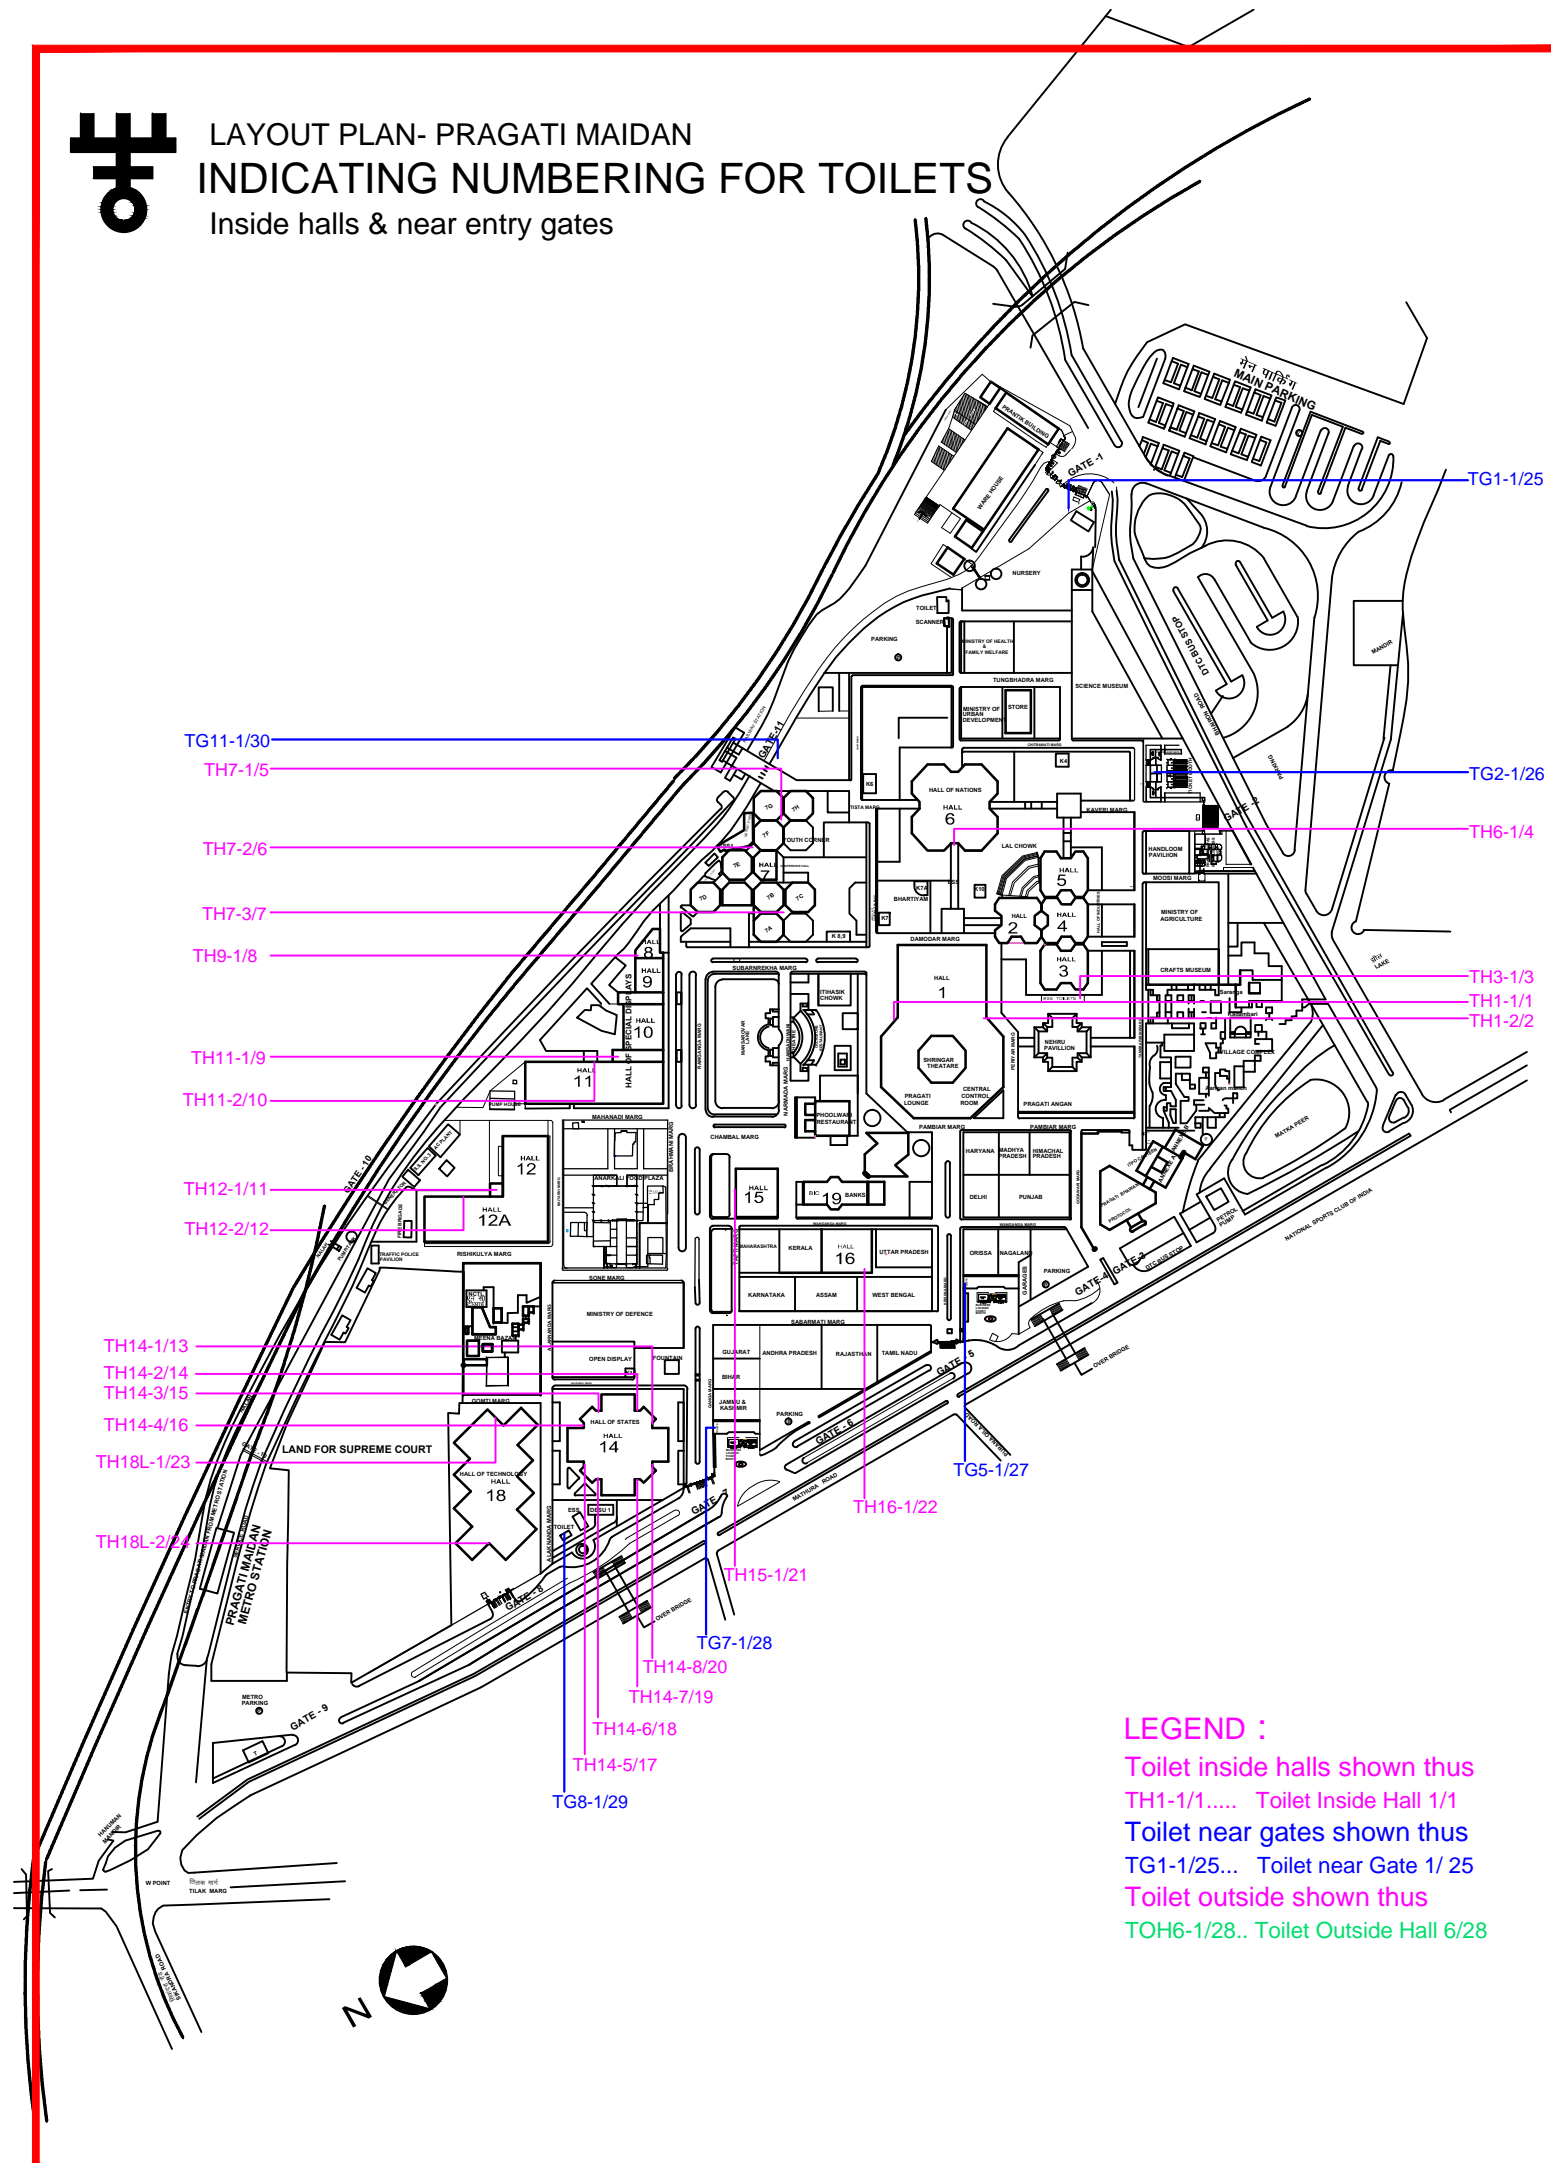

LAYOUT PLAN- PRAGATI MAIDAN INDICATING NUMBERING FOR TOILETS

Inside halls & near entry gates



LEGEND :
Toilet inside halls shown thus
TH1-1/1..... Toilet Inside Hall 1/1
Toilet near gates shown thus
TG1-1/25... Toilet near Gate 1/ 25
Toilet outside shown thus
TOH6-1/28.. Toilet Outside Hall 6/28