



Key plan :

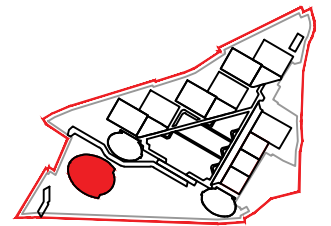

- WALL CONCEALED OPERABLE PARTITION
- CEILING CONCEALED DROP DOWN CURTAIN
- CEILING CONCEALED DROP DOWN FIRE CURTAIN

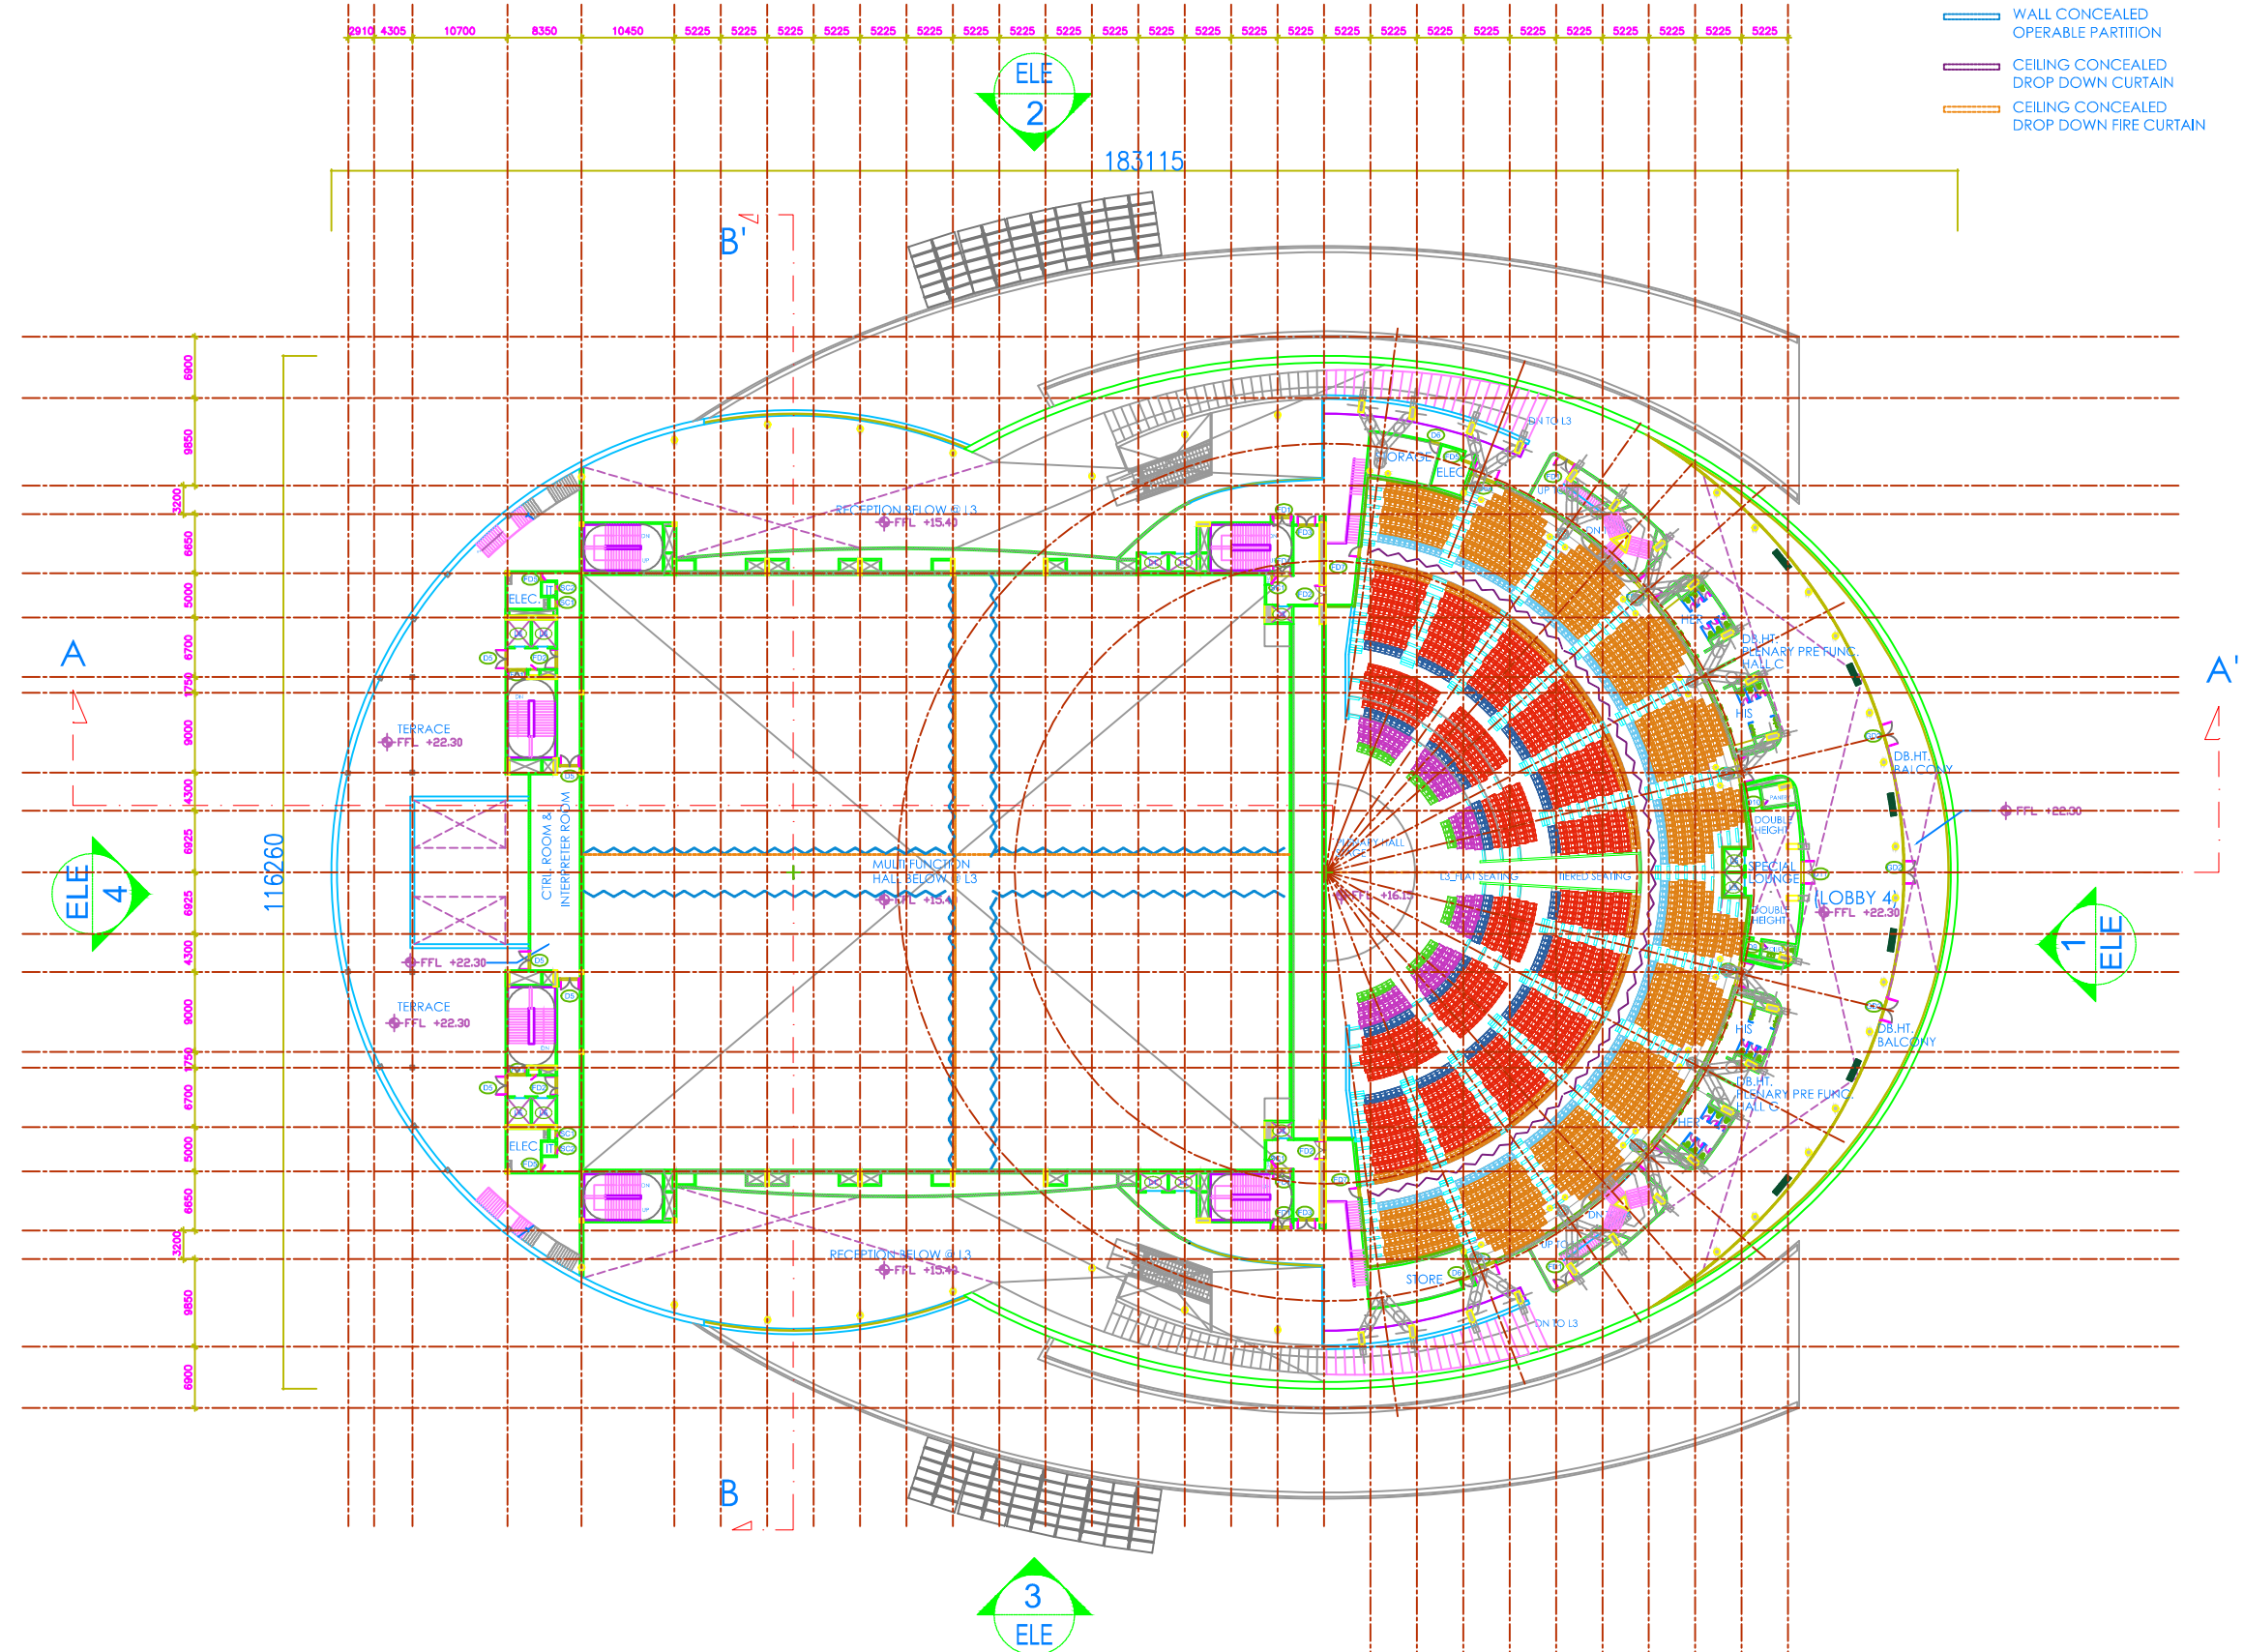

Rev.	Description	Issue Date	Check
A	Tender Package	01 Mar 17	SS

Drawing Status: FOR TENDER  
REVISED DRAWING

Consultant / Architectural Firms  
**M/s Arcop Associates (P) Ltd**  
 A-15 Pamposh Enclave-1,  
 New delhi-110048, India .  
 Ph. : 26242050 Fax : 26442035  
 Email:- info@arcop.co.in

**AEDAS Pte Ltd**  
 architecture + planning + landscape + interior  
 10 Hoe Chiang Road #11-01  
 Kappel Towers, Singapore 089315  
 T +65 6734 4733 F +65 6734 6233  
 E singapore@aedas.com

Project  
 RE-DEVELOPMENT OF PRAGATI MAIDAN  
 COMPLEX INTO INTEGRATED  
 EXHIBITION-CUM-CONVENTION CENTRE (IECC)

Drawing Title  
 CONVENTION CENTRE PLAN:  
 LEVEL 04 @ +22.30

Project No: 2016/17 Drawn:  
 Drawing No:  
 A/CONV/103 R2 Sheet Size: A3  
 Scale: AS SHOWN

NOTE :  
 NONE OF THE SEATS IN PLENARY HALL SHOULD HAVE AN OBSTRUCTED VIEW.

This drawing is to be read in conjunction with all related drawings. Do not scale from this drawing. All dimensions must be checked and verified on site before commencing any work or producing shop drawings. The originator should be notified immediately of any discrepancy. This drawing is copyright and remains the property of Aedas & Arcop.