

AAHAR - Int'l Food & Hospitality Show - 2020


HALLS A3, A4a, A4b (GROUND LEVEL)

LEGEND:

- 07 MTs HIGH MOVABLE PARTITION
- FIRE HOSE REEL (HR)
- ELECTRICAL MAIN DISTRIBUTION BOX (MDB)
- EMERGENCY EXIT
- COLUMN

LEGEND

FIFI	ICMA	ARCHII	FHSAI	AIFPA
------	------	--------	-------	-------

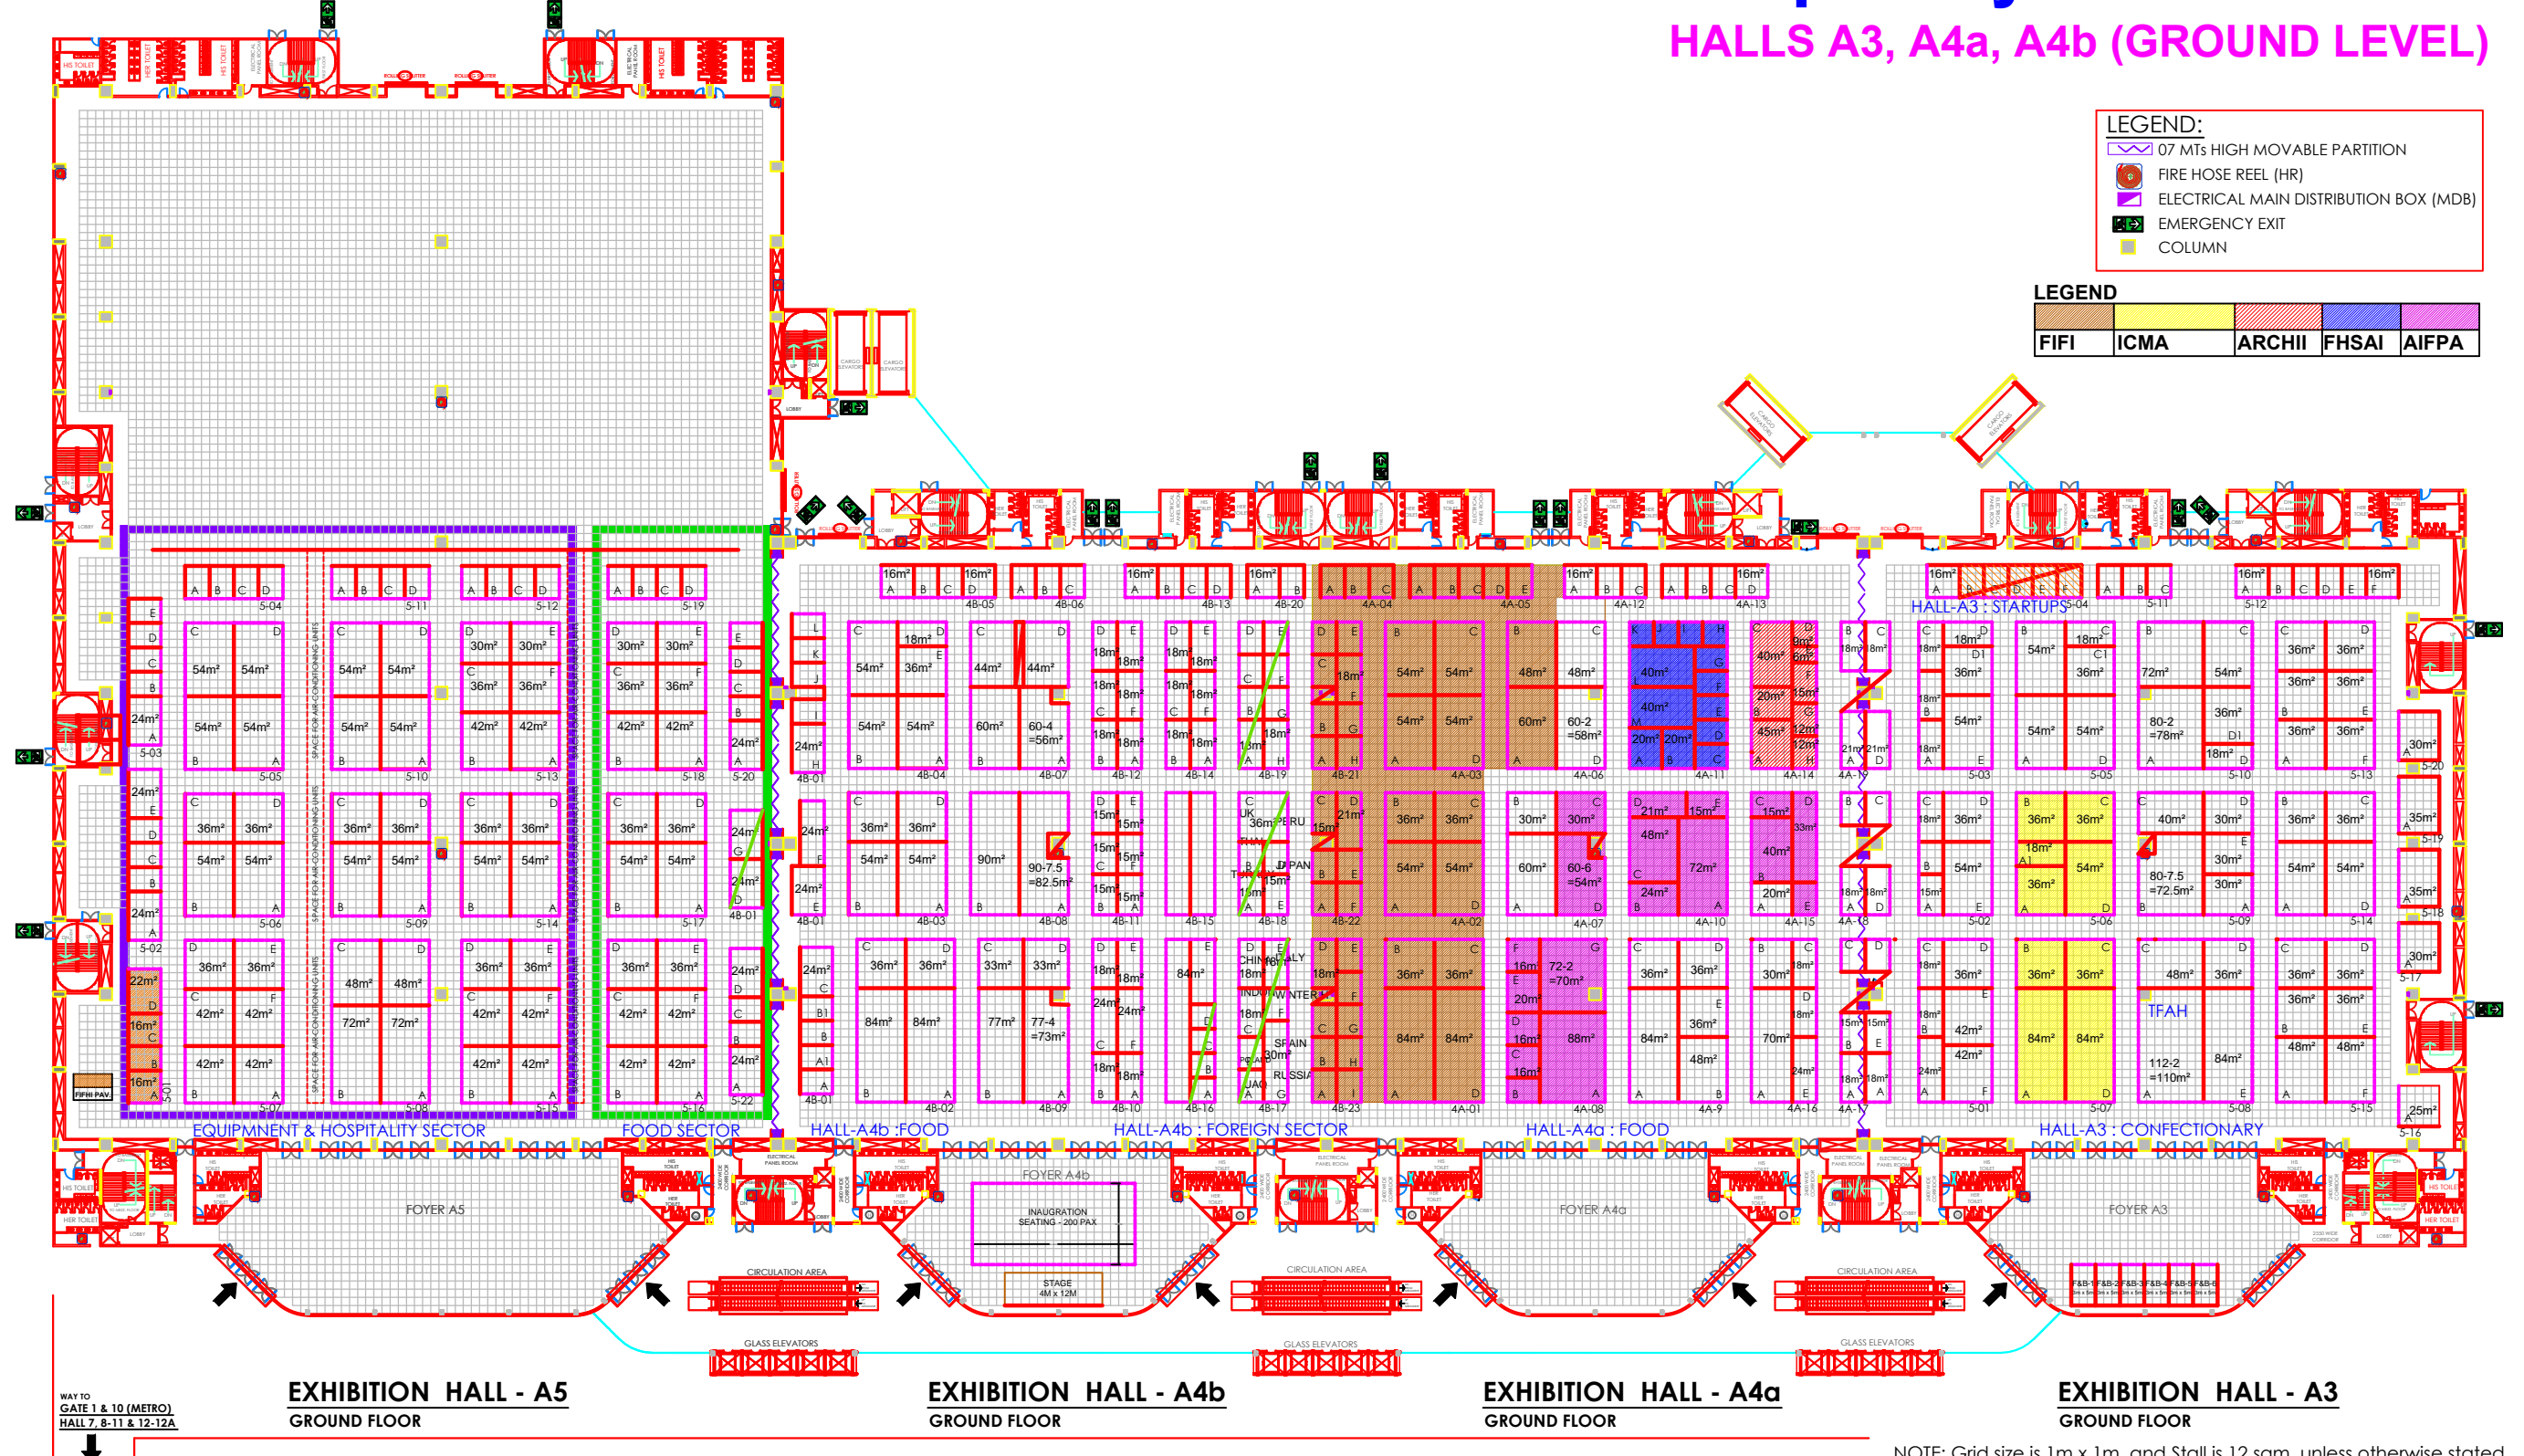

EXHIBITION :
AAHAR - Int'l Food & Hospitality Show - 2020
 HALLS A3, A4a, A4b & A5 (PART) (GROUND LEVEL)
 PRAGATI MAIDAN, NEW DELHI

DATE: 12.12.2019
 SCALE: FIT TO PAPER
 DRAWING NO: AAHAR/2020/A3-A5
 NORTH:

NOTES:-

- THIS DRG. IS THE PROPERTY OF ITPO. IT SHALL BE USED ONLY FOR THE PURPOSE FOR WHICH IT HAS BEEN ISSUED BY THE ARCH. DIVISION. AMENDMENTS, IF ANY, REQUIRED IN THE LAYOUT PLAN SHALL APPROVED FROM ARCH. DIVISION.
- CONSTRUCTION WITHIN THE ALLOCATED STALL, SHELL SCHEME / BARE / OUTDOOR OPEN SPACE BY THE PARTICIPANTS/AGENCIES, SHALL BE AS PER ARCHITECTURE & ENGG. GUIDELINES OF ITPO.
- THE DESIGN OF THE BARE STANDS ARE TO BE GOT APPROVED FROM ARCH. DIVISION.
- NO SUBLITTING OF STALLS IS PERMITTED BY ITPO.

R1.	HALL-A5 (PART) LAYOUT ADDED.	12.02.20
R.NO.	REVISION	DATE
SAURABH SHARMA DY. MANAGER (ARCH.)		BRIJ LAL DY. GEN. MANAGER (ARCH.)

INDIA TRADE PROMOTION ORGANISATION

ARCHITECTURE DIVISION

I T P O

PRAGATI MAIDAN, N. DELHI.