

AAHAR - Int'l Food & Hospitality Show - 2020

HALLS A3, A4a, A4b & A5 (PART) (GROUND LEVEL)


MARCH 3 - 7, 2020

LEGEND

FIFI	ICMA	ARCHII	FHSAI	AIFPA
Net: 1120				
Gross: 1612				

LEGEND:

- 07 MTS HIGH MOVABLE PARTITION
- FIRE HOSE REEL (HR)
- ELECTRICAL MAIN DISTRIBUTION BOX (MDB)
- EMERGENCY EXIT
- COLUMN

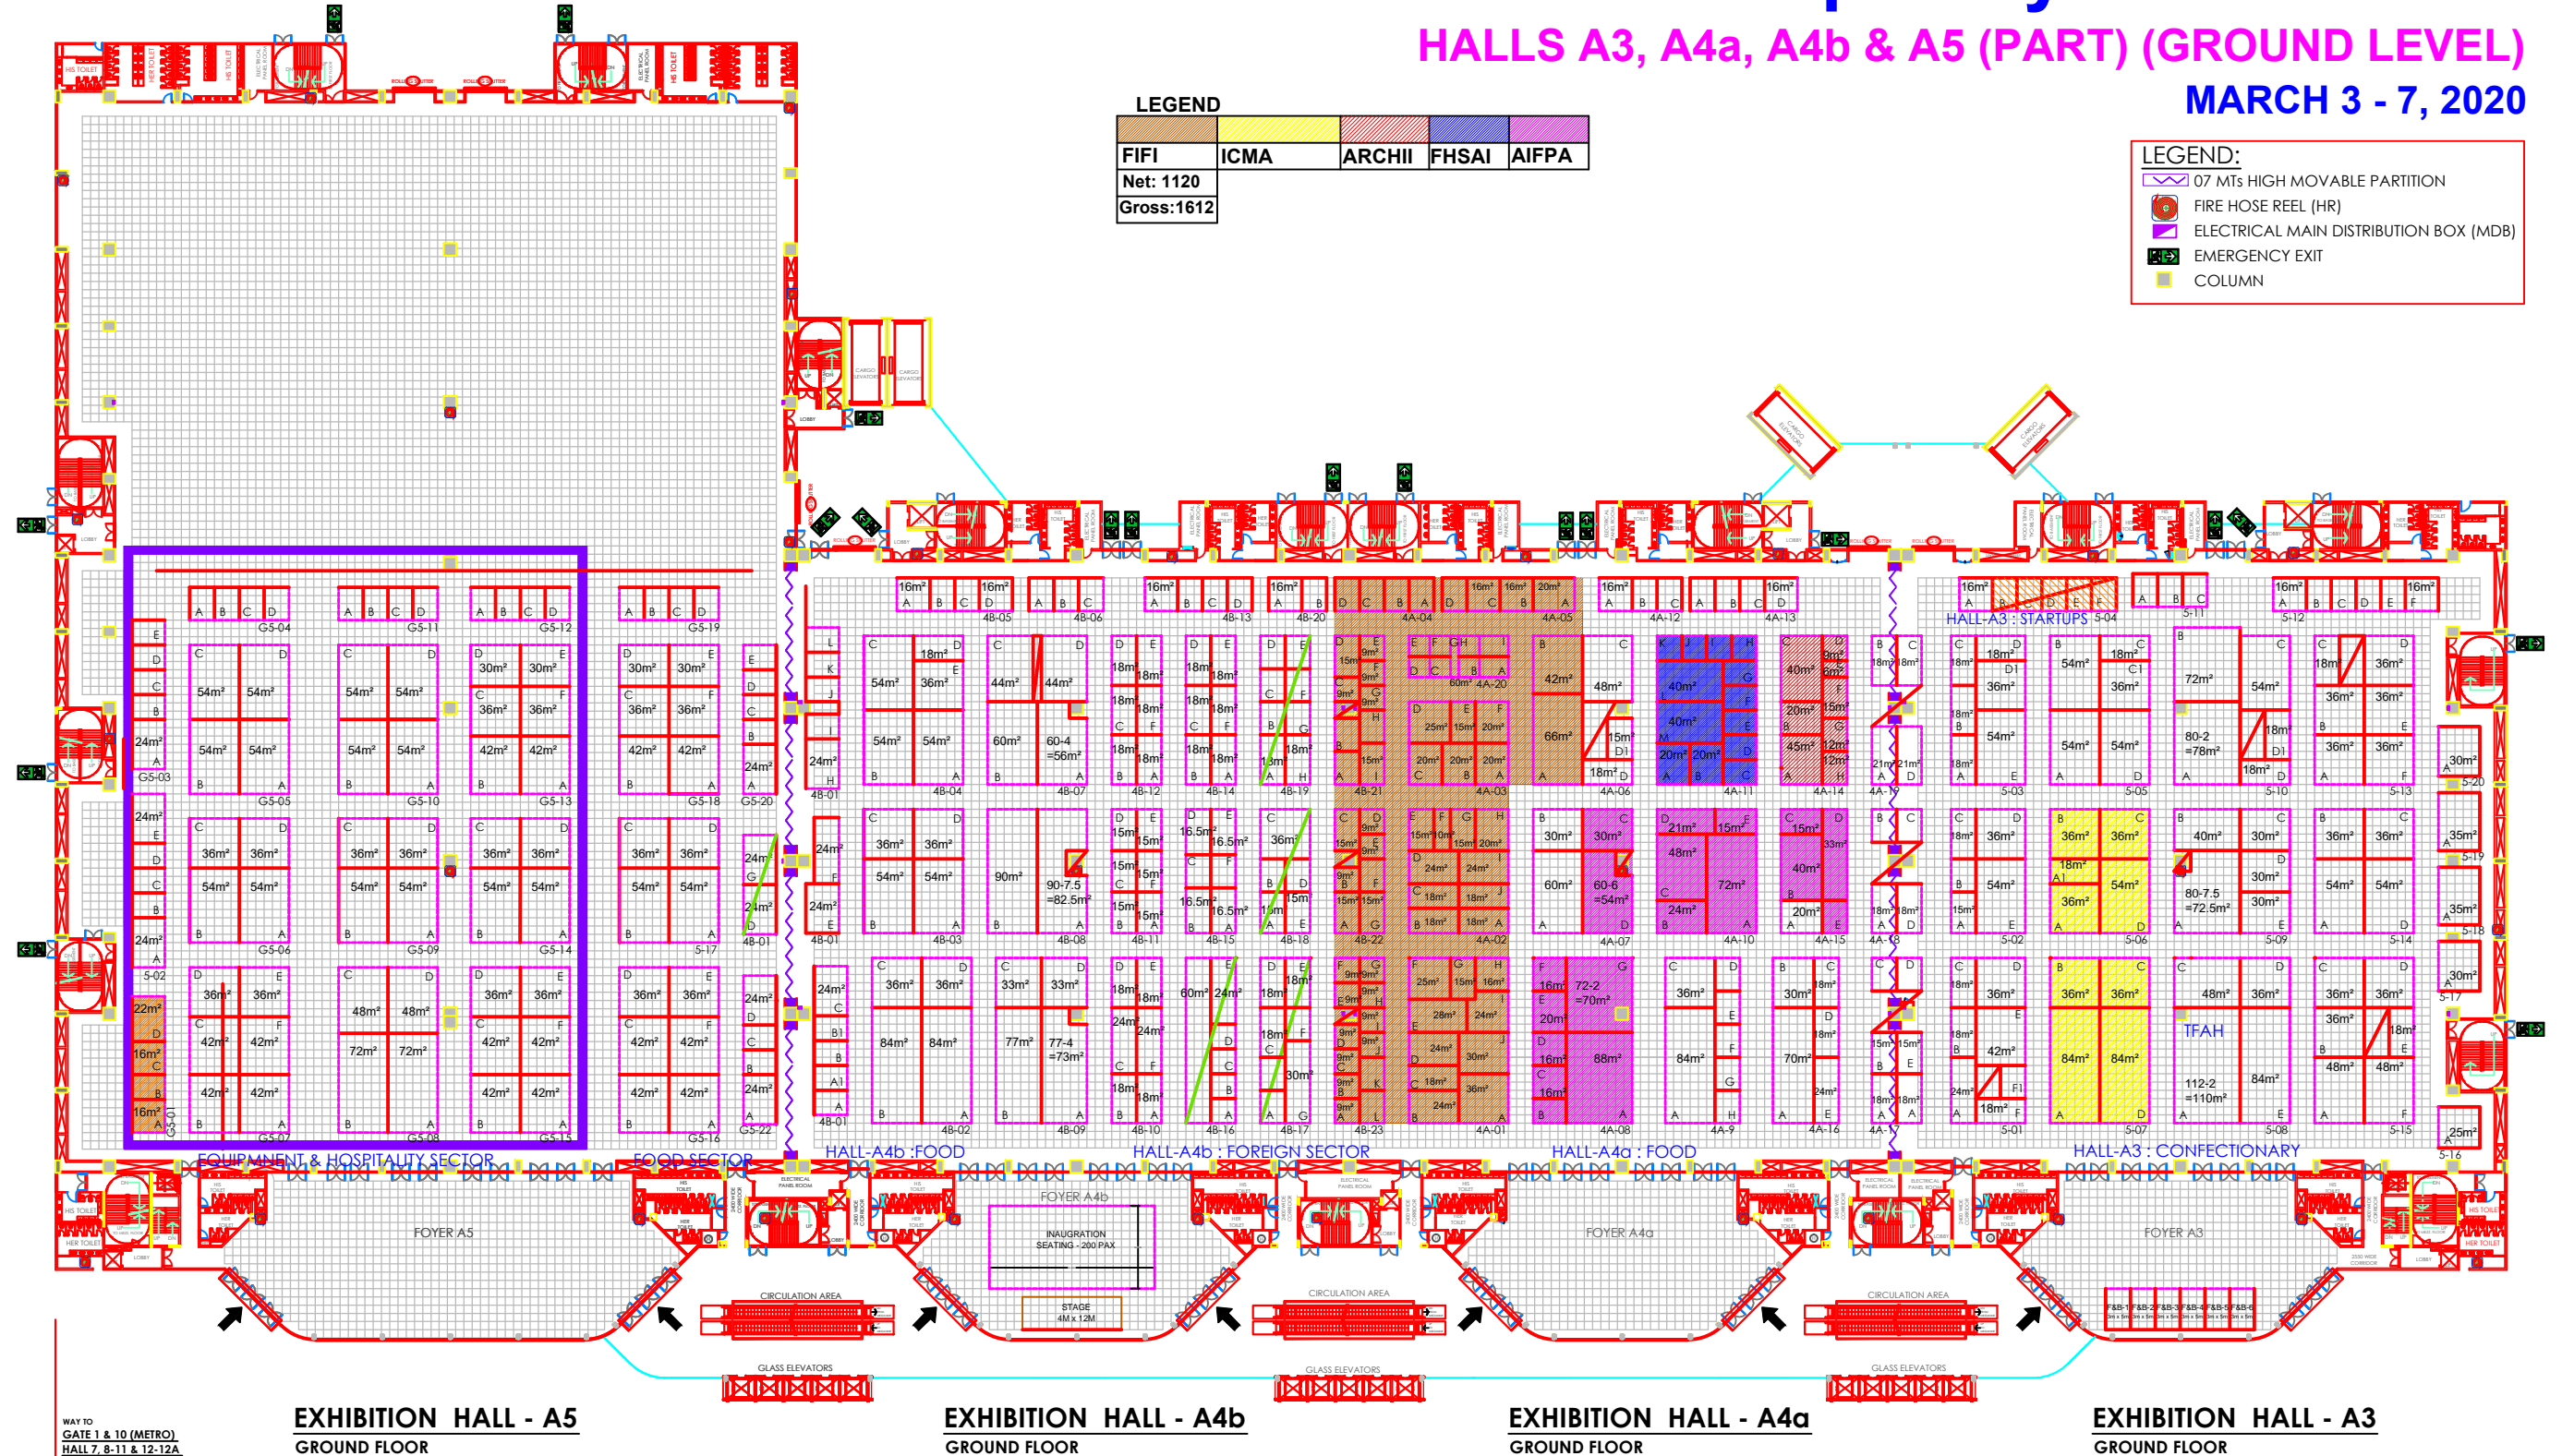

WAY TO GATE 1 & 10 (METRO)
HALL 7, 8-11 & 12-12A

EXHIBITION HALL - A5
GROUND FLOOR

EXHIBITION HALL - A4b
GROUND FLOOR

EXHIBITION HALL - A4a
GROUND FLOOR

EXHIBITION HALL - A3
GROUND FLOOR

NOTE: Grid size is 1m x 1m, and Stall is 12 sqm, unless otherwise stated.

EXHIBITION :
AAHAR - Int'l Food & Hospitality Show - 2020
HALLS A3, A4a, A4b & A5 (PART) (GROUND LEVEL)
PRAGATI MAIDAN, NEW DELHI

DATE: 12.12.2019	SCALE: FIT TO PAPER	DRAWING NO: AAHAR/2020/A3-A5	NORTH:
---------------------	------------------------	---------------------------------	------------

NOTES:-

- THIS DRG. IS THE PROPERTY OF ITPO, IT SHALL BE USED ONLY FOR THE PURPOSE FOR WHICH IT HAS BEEN ISSUED BY THE ARCH. DIVISION.
- AMENDMENTS, IF ANY, REQUIRED IN THE LAYOUT PLAN SHALL APPROVED FROM ARCH. DIVISION.
- CONSTRUCTION WITHIN THE ALLOCATED STALL, SHELL SCHEME / BARE / OUTDOOR OPEN SPACE BY THE PARTICIPANTS/AGENCIES, SHALL BE AS PER ARCHITECTURE & ENGG. GUIDELINES OF ITPO.
- THE DESIGN OF THE BARE STANDS ARE TO BE GOT APPROVED FROM ARCH. DIVISION.
- NO SUBLETTING OF STALLS IS PERMITTED BY ITPO.

R1.	HALL-A5 (PART) LAYOUT REVISED, AS/AAHAR UNIT.	26.02.20
R1.	HALL-A5 (PART) LAYOUT REVISED, AS/AAHAR UNIT.	25.02.20
R1.	HALL-A5 (PART) LAYOUT REVISED, AS/AAHAR UNIT.	21.02.20
R1.	HALL-A5 (PART) LAYOUT ADDED.	12.02.20
R.NO.	REVISION	DATE

SAURABH SHARMA
DY. MANAGER (ARCH)

BRIJ LAL
DY. GEN. MANAGER (ARCH)

INDIA TRADE PROMOTION ORGANISATION

ARCHITECTURE DIVISION

ITPO

PRAGATI MAIDAN, N. DELHI.