

AAHAR - 2020

HALL NO. - 8, 9, 10 & 11
MARCH 3 - 7, 2020

LEGEND


I.T.P.O.	HOTREMAI	ARCHII	FHSAI

F&B EQUIPMENT
(Preparation/Processing/
Packaging Equipment)

- Bakery & Confectionary equipment
- Food preparation equipment & supplies
- Food processing & packaging equipment
- Refrigeration/Chillers/Freezers
- Stewarding, Tableware & Glassware products
- Bar equipment & supplies
- Storage units
- Kitchen support equipment, etc.

LEGEND :

■	MANUAL CALL POINT
■	HOSE REEL

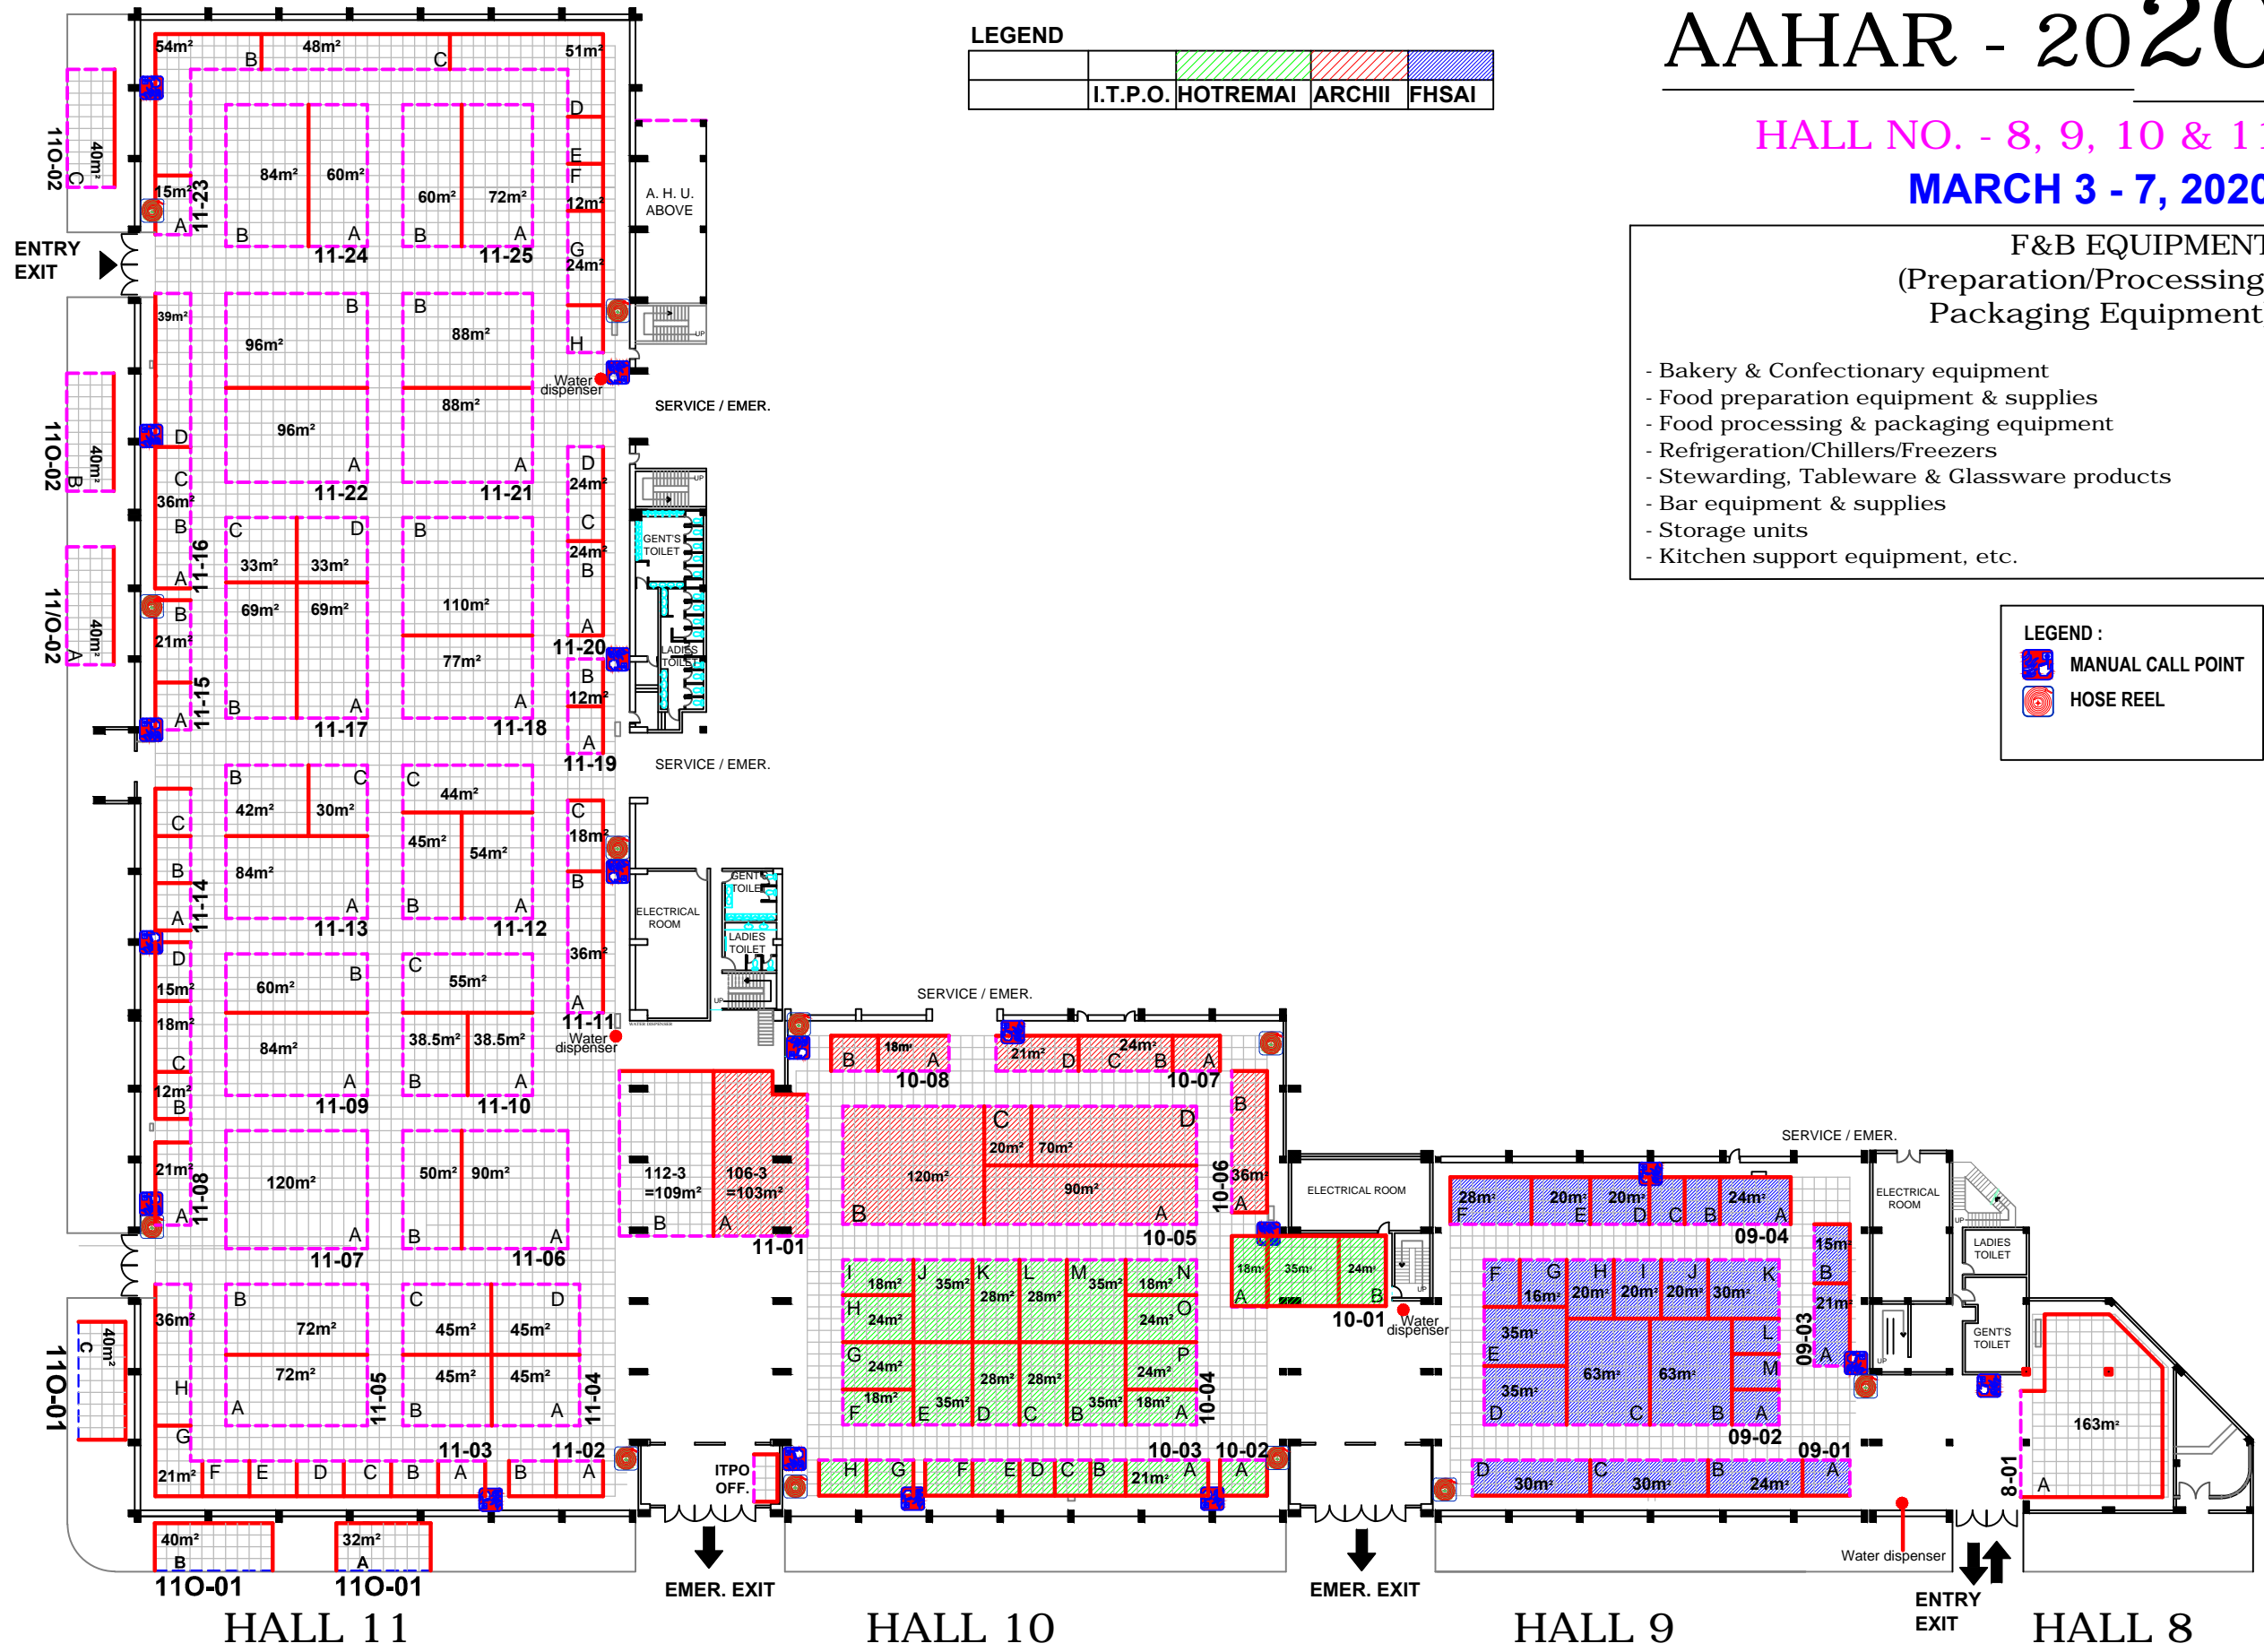

NOTE:
ALL THE STALLS ARE OF 12SQ.M. OR AS MENTIONED.

INDIA TRADE PROMOTION ORGANISATION
ARCHITECTURE DEPARTMENT
PRAGATI MAIDAN, N. DELHI.

30.11.2019
DATE

BRJ LAL
DY. GEN. MANAGER (ARCHITECT)

1. FINALISED TO BE UPDATED ON WEBSITE
S. NO. REVISION DATE

SAURABH SHARMA
DY. GEN. MANAGER (ARCHITECT)

NORTH: N

DRAWING NO.: AAHAR-2020_HB-11

SCALE: FIT TO PAPER

DATE: 20-12-2019

PROJECT TITLE & KEY PLAN:
AAHAR - 2020
LAYOUT PLAN: HALLS 8, 9, 10 & 11
PRAGATI MAIDAN, NEW DELHI.