


India International Footwear Fair -2019

SEPTEMBER 23 - 25, 2019

HALL -7 & HANGARS

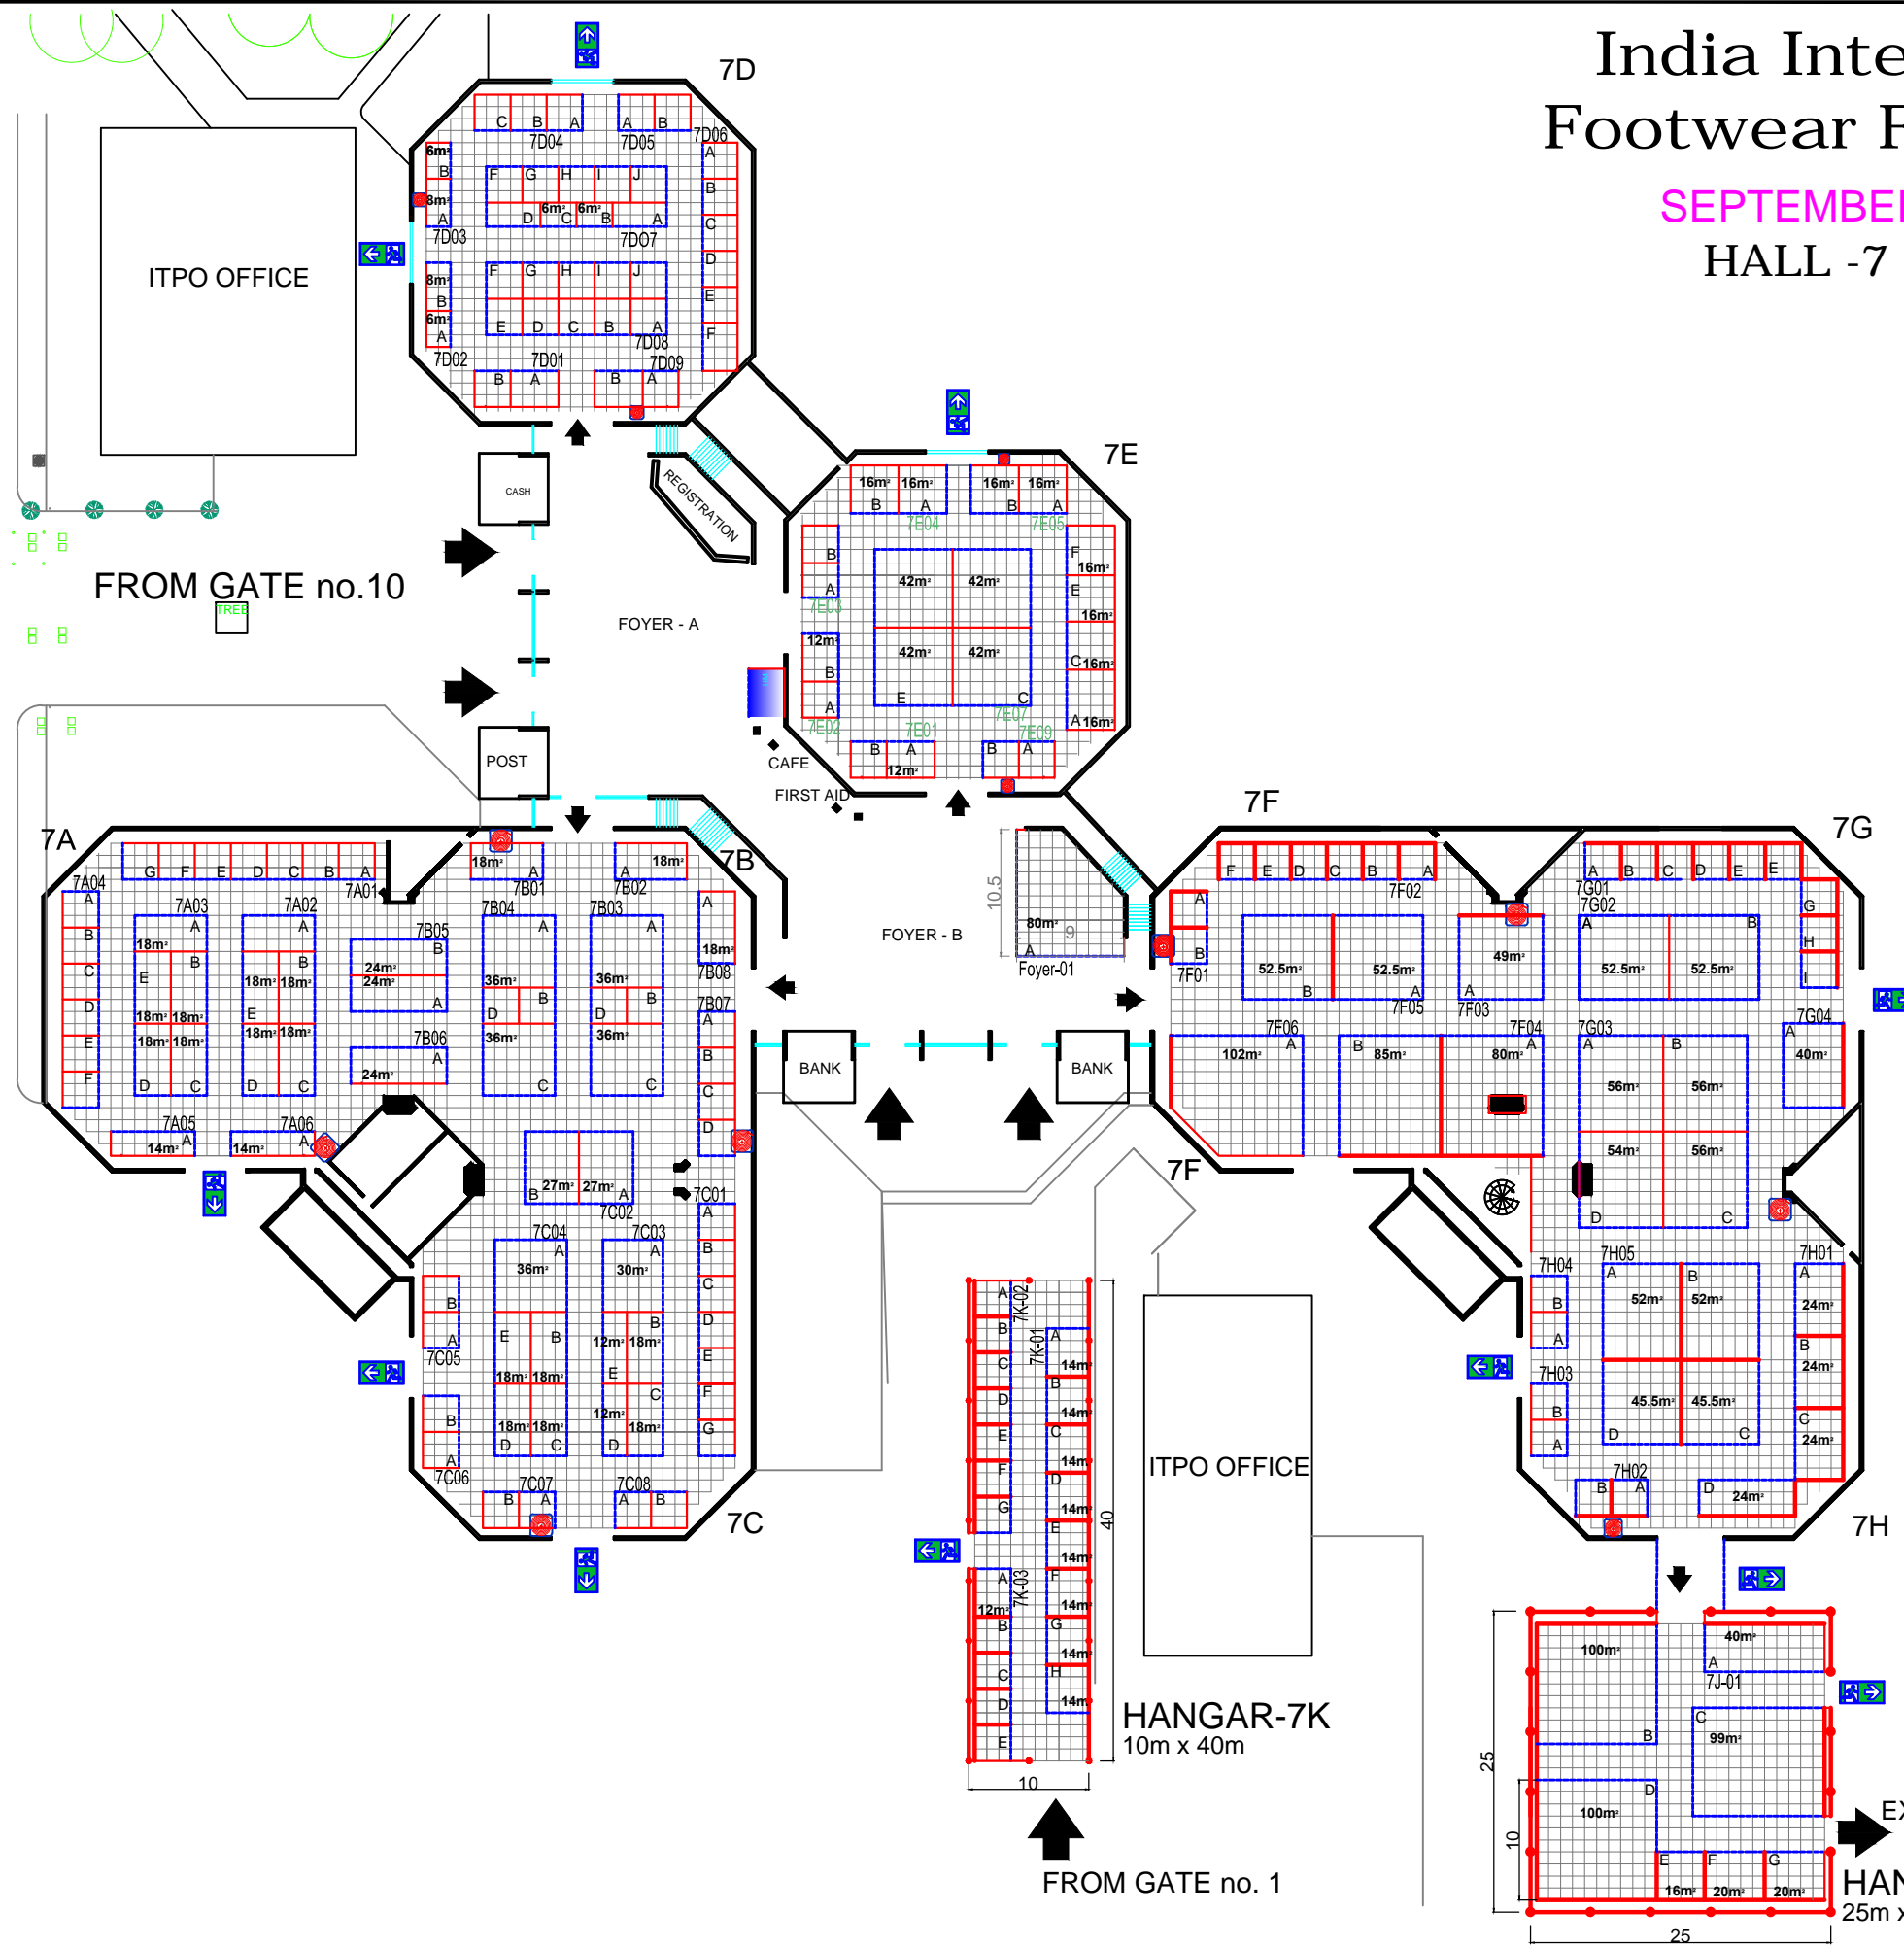

LEGEND :

- HOSE REEL
- EMERGENCY EXIT

		SIGN OF ISSUING OFFR.	BRJ LAL DGM (ARCHT.)
		DATE OF ISSUE	REENA JAIN M (NPT) (ARCHT.)
		REVISION	SAURABH SHARMA DM (ARCHT.)

INDIA TRADE PROMOTION ORGANISATION
ARCHITECTURE DEPARTMENT
PRAGATI MAIDAN, N. DELHI.

DATE: 22.04.19
SCALE: FIT TO PAPER
DRAWING NO: IITP 2019, H 7.
NORTH:

NOTE:- THIS DRG. IS THE PROPERTY OF IITPO. IT SHALL BE USED ONLY FOR THE PURPOSE FOR WHICH IT HAS BEEN ISSUED BY THE ARCHITECTURE DEPARTMENT. AMENDMENTS BY ANY REQUIRED IN THE LAYOUT PLAN SHALL BE GOT APPROVED FROM ARCHITECTURE DEPARTMENT. THE DESIGN OF THE BASE STANDS ARE TO BE GOT APPROVED FROM ARCHITECTURE DEPARTMENT. NO SURRELTING OF STALLS IS PERMITTED BY IITPO.

PROJECT TITLE & KEY PLAN :
INDIA INTERNATIONAL FOOTWEAR FAIR - 2019
LAYOUT PLAN HALL & HANGARS
 PRAGATI MAIDAN, NEW DELHI